
This information relates only to 'Significant Hazards' identified on this drawing and is to be read in conjunction with the Designer's Risk Assessment Register.

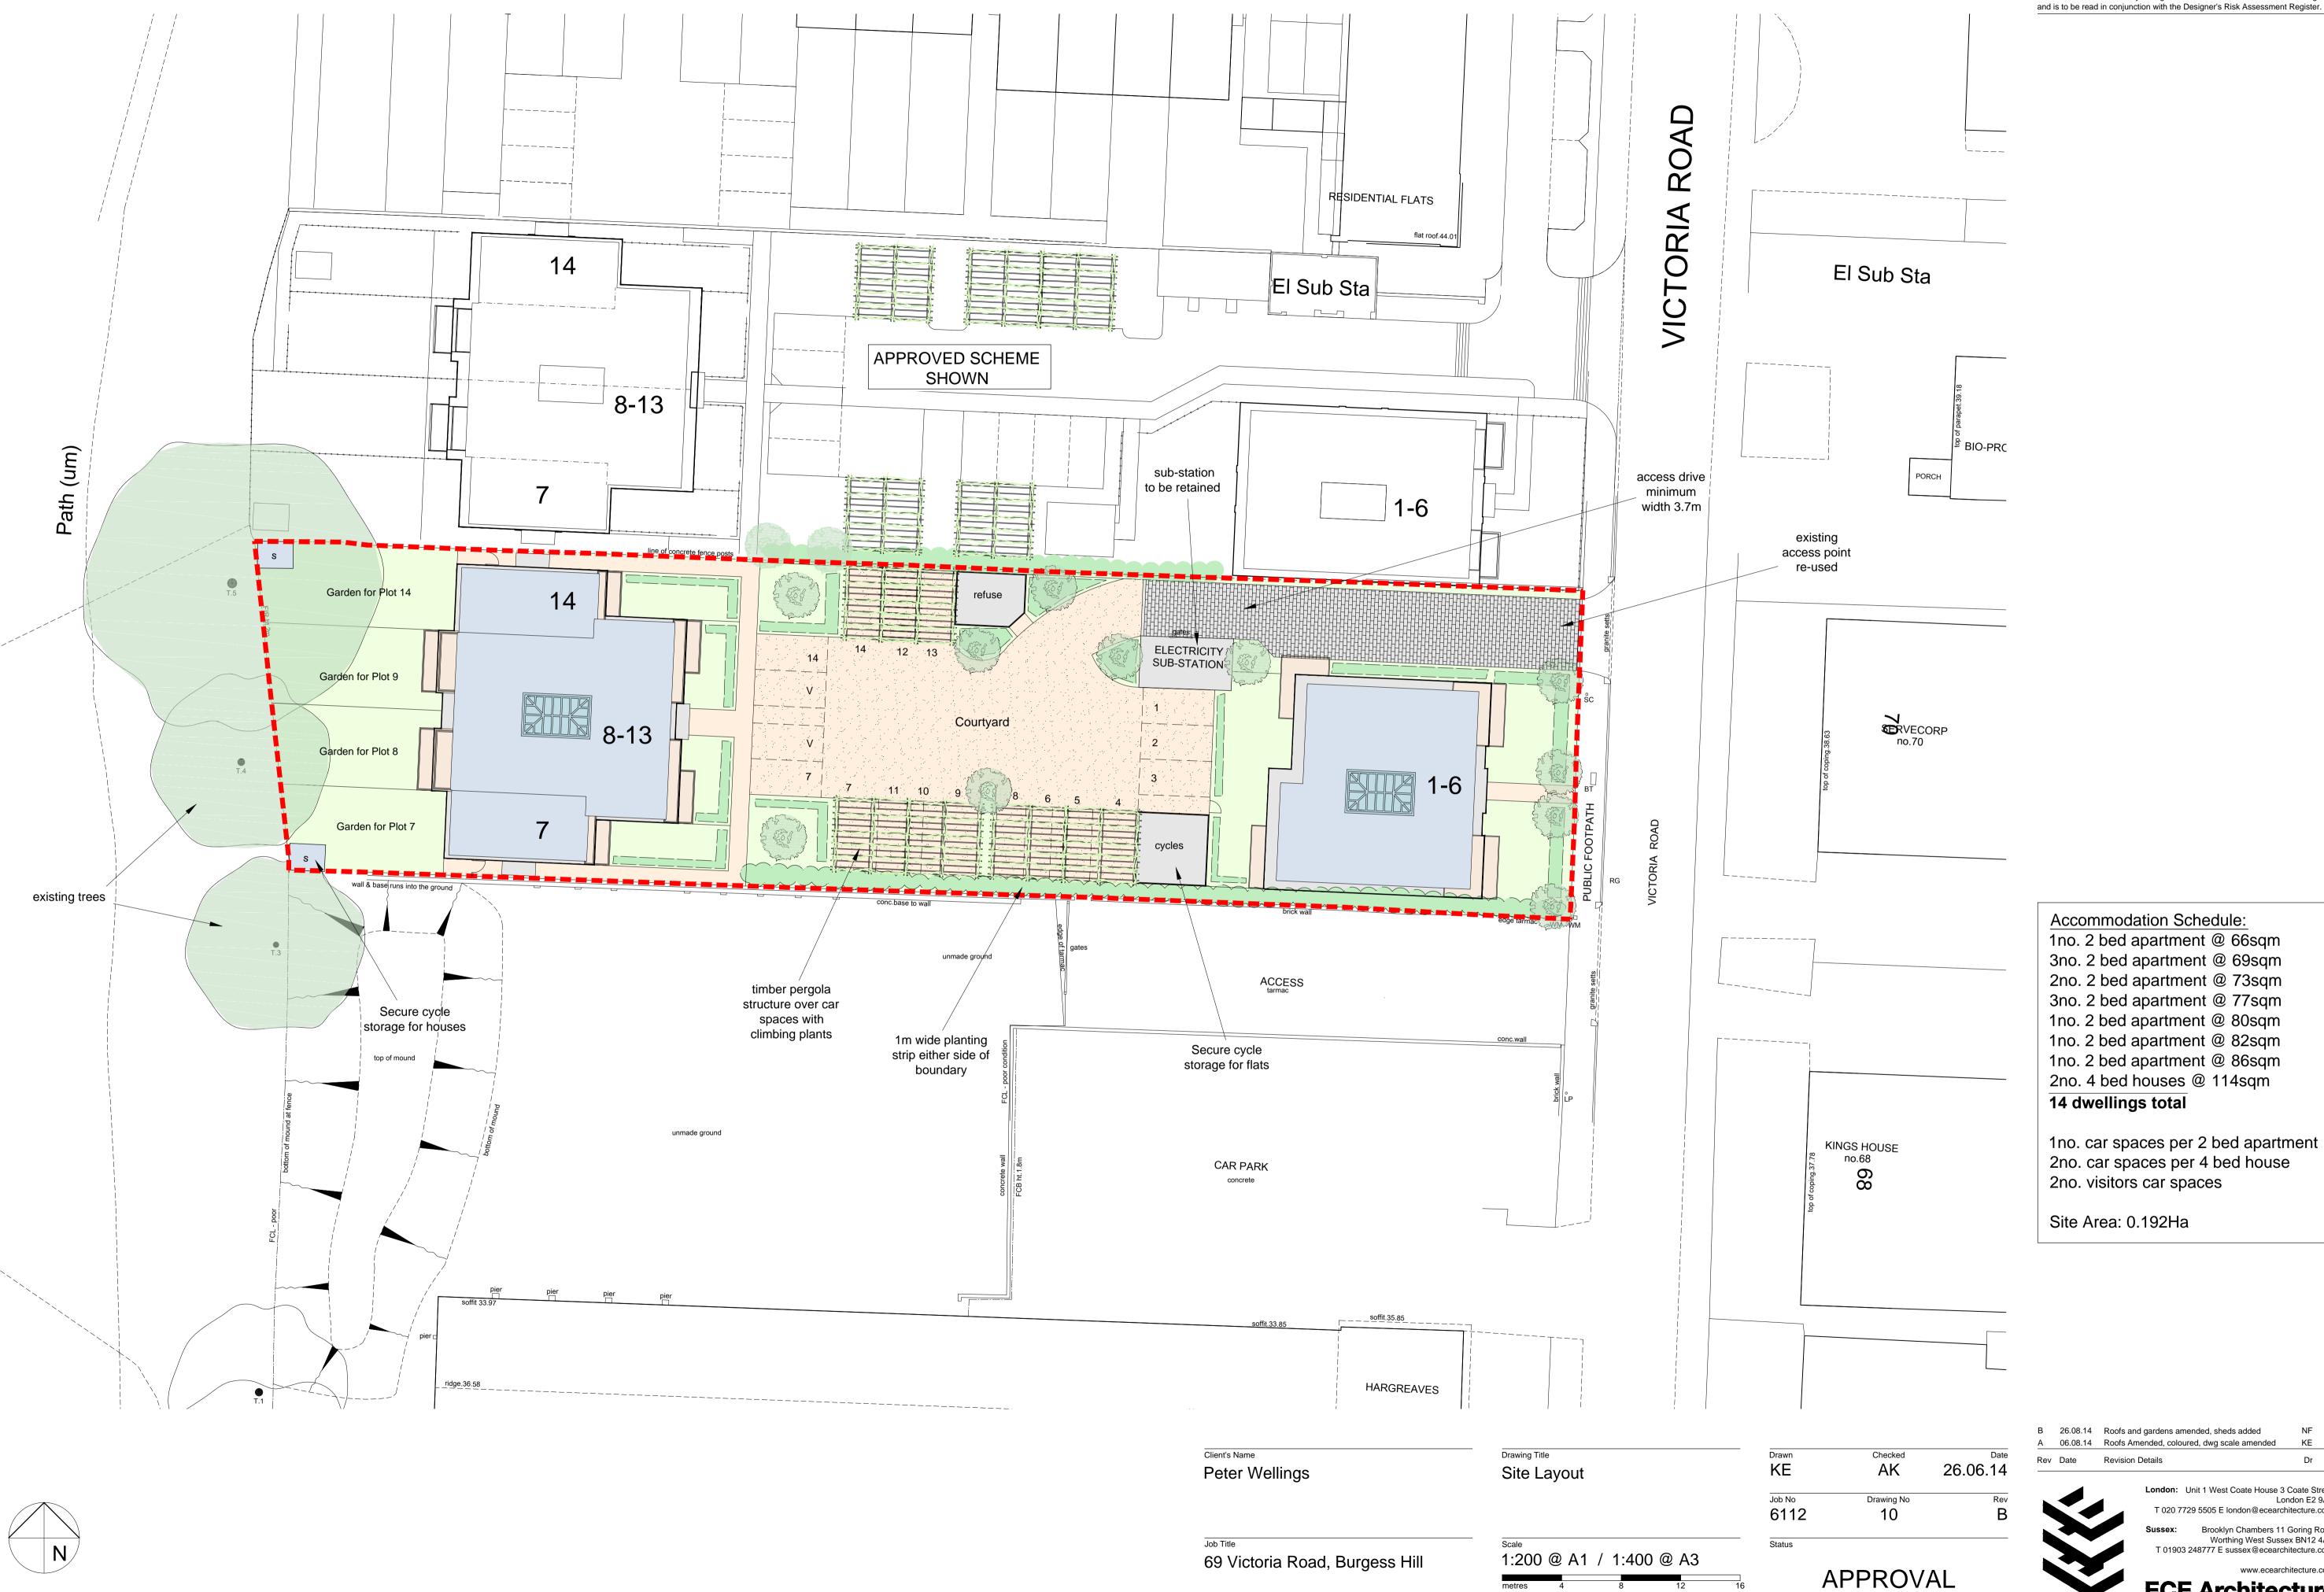

© ECE Architecture Limited. No dimensions to be scaled from drawing except for the puposes of Planning Applications. The contractor should check all dimensions on site. It is the contractors responsibility to ensure compliance with Building Regulations

A 06.08.14 Roofs Amended, coloured, dwg scale amended

London: Unit 1 West Coate House 3 Coate Street T 020 7729 5505 E london@ecearchitecture.com Brooklyn Chambers 11 Goring Road Worthing West Sussex BN12 4AP T 01903 248777 E sussex@ecearchitecture.com

ECE Architecture

Dr Ch